
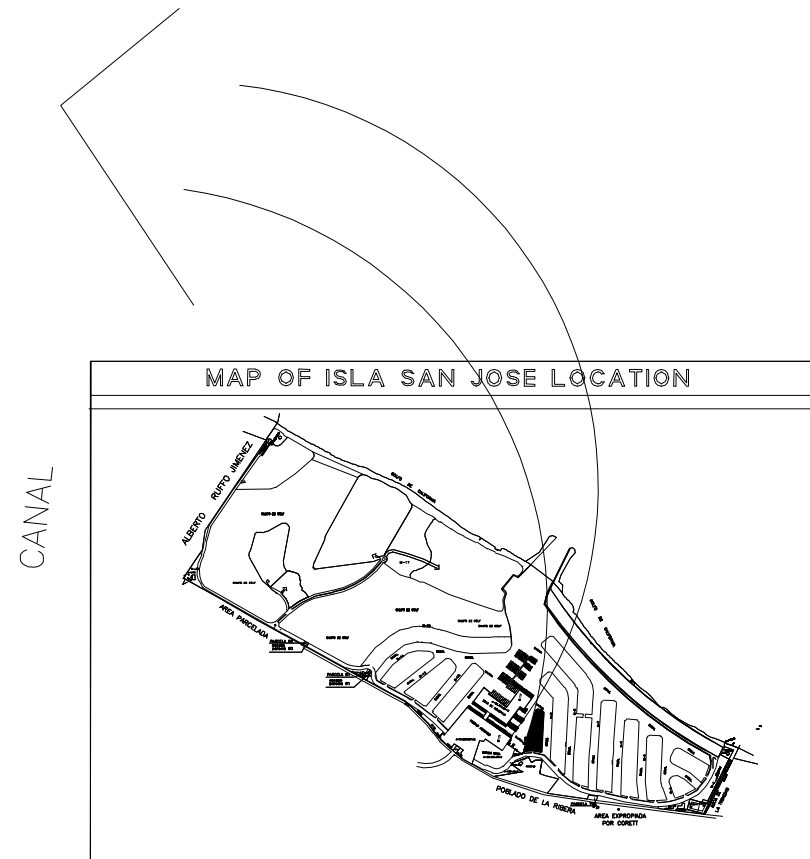


*Cabo Riviera* Desarrolladora La Ribera, S.de R.L. de C.V.

AREA OF LOTS BLOCK 10					
ISLA SAN JOSE					
MANZANA	LOT #	AREA M2	AREA ACRES	METERS CHANNEL FRONT	FEET CHANNEL FRONT
10	1	982.688	0.246	25.199	82.653
10	2	918.464	0.230	25.333	83.092
10	3	837.938	0.209	25.335	83.099
10	4	1,002.380	0.251	34.164	112.058
10	5	1,038.428	0.260	41.763	136.983
10	6	917.016	0.229	50.581	165.906
10	7	1,052.045	0.263	84.315	276.553
10	8	901.630	0.225	50.191	164.626
10	9	1,045.443	0.261	41.798	137.097
10	10	990.709	0.248	33.488	109.841
10	11	831.929	0.208	25.069	82.226
10	12	908.616	0.227	25.096	82.315
10	13	1,348.715	0.337	43.014	141.086

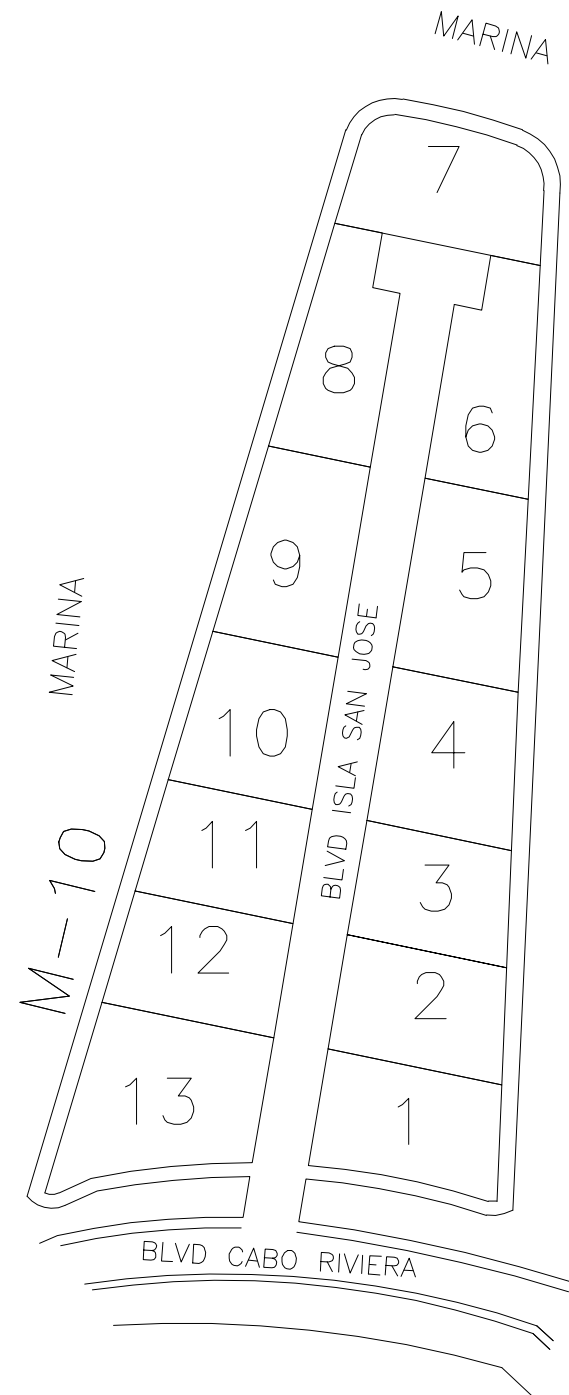

**LA RIBERA**  
LOS CABOS B. C. S.

PLANO DE: <b>MANZANA 10</b>	
UBICACION: PARCELAS DEL EJIDO DE LA RIBERA DELEGACION SANTIAGO MUNICIPIO DE LOS CABOS, B.C.S.	
PROPIETARIO: DESARROLLADORA LA RIBERA S. de R.L. de C.V.	
AUTORIZO: ING. FRANCISCO CALDERON	REALIZO: ING. ROMERO
ESCALA: 1:750	GRAFICA: JULIO -18-08