
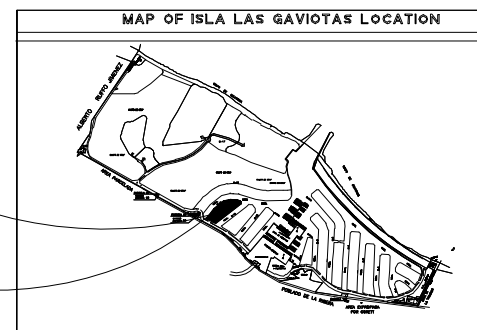


Cabo Riviera Desarrolladora La Ribera, S.de R.L. de C.V

AREA OF LOTS BLOCK 14					
ISLA LAS GAVIOTAS					
MANZANA BLOCK	LOT #	AREA M2	AREA ACRES	METERS CHANNEL FRONT	FEET CHANNEL FRONT
14	1	1,473.639	0.368	72.297	237.134
14	2	898.332	0.225	25.000	82.000
14	3	898.332	0.225	25.000	82.000
14	4	898.332	0.225	25.000	82.000
14	5	898.332	0.225	25.000	82.000
14	6	898.332	0.225	25.000	82.000
14	7	893.073	0.223	24.854	81.521
14	8	1,391.753	0.348	41.852	137.275
14	9	2,266.375	0.567	48.953	160.566
14	10	932.690	0.233	60.915	199.801
14	11	1,704.534	0.426	47.089	154.452
14	12	1,417.799	0.354	25.946	85.103
14	13	1,431.283	0.358	25.000	82.000
14	14	1,427.667	0.357	25.000	82.000
14	15	1,424.052	0.356	25.000	82.000
14	16	1,403.987	0.351	25.331	83.086
14	17	1,275.501	0.319	25.694	84.276
14	18	1,127.221	0.282	25.694	84.276
14	19	1,377.173	0.344	43.772	143.572

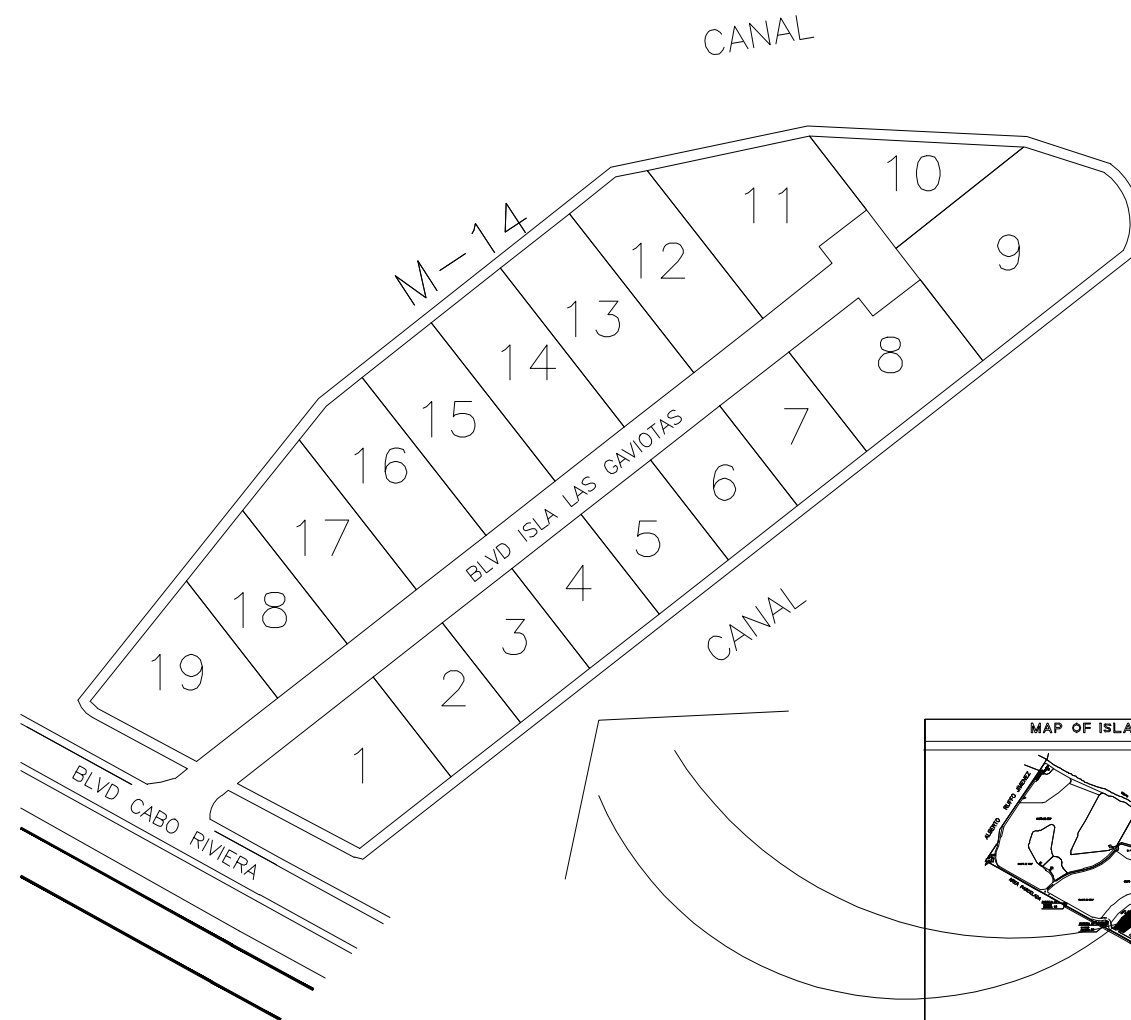

LA RIBERA
LOS CABOS B. C. S.

PLANO DE: **MANZANA 14**

UBICACION: PARCELAS DEL EJIDO DE LA RIBERA
DELEGACION SANTIAGO MUNICIPIO DE LOS CABOS, B.C.S.

PROPIETARIO:
DESARROLLADORA LA RIBERA S. de R.L. de C.V.

AUTORIZADO:
ING. FRANCISCO CALDERON

REALIZADO:

ESCALA: 1:750 ESCALA: GRAFICA FECHA: JULIO -18-08